
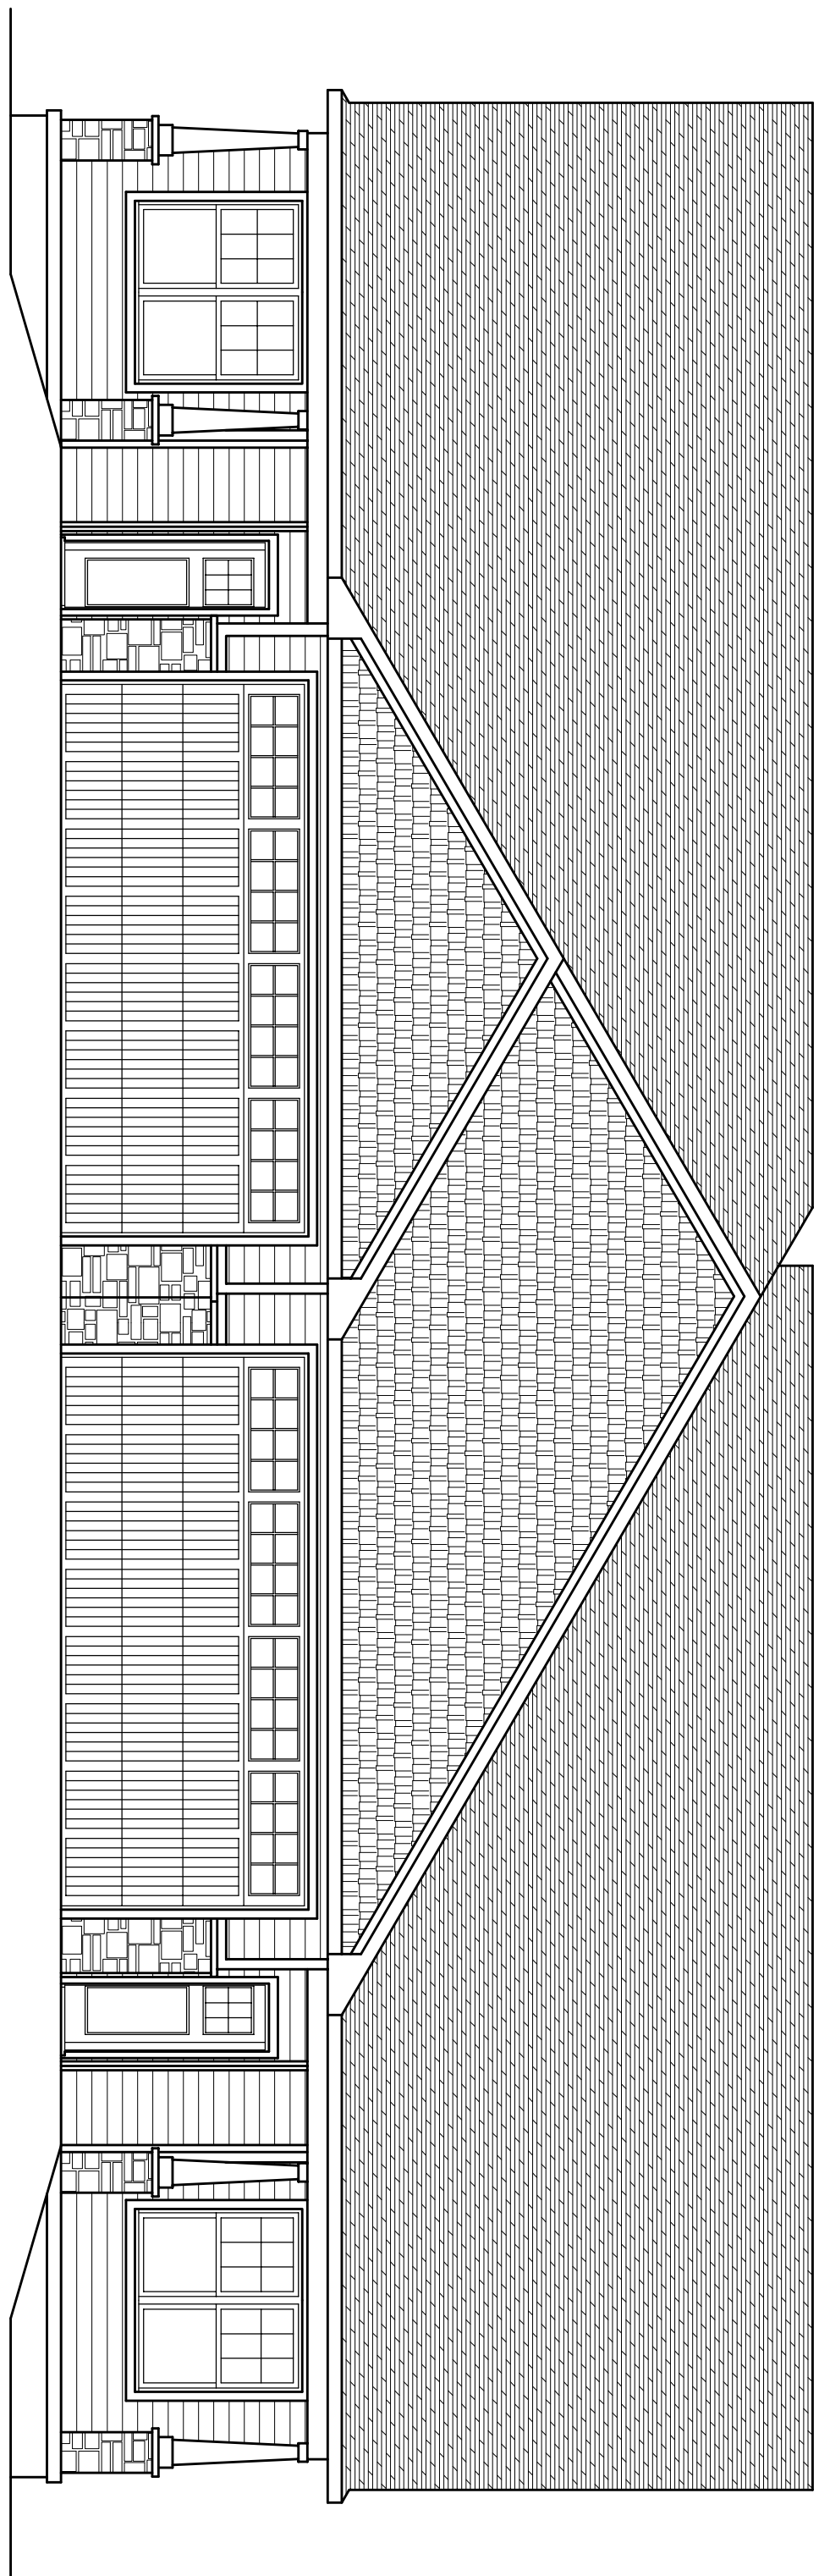



- ROOF INFORMATION:
- 1) 7/12 ROOF PITCH OVER ENTIRE
 - 2) 1" EAVE OVERHANG
 - 3) 12" HEEL OVERHANG
 - 4) 12" HEEL ON ALL SIDES

ROOF PLAN
SCALE: 3/32"=1'-0"

FRONT

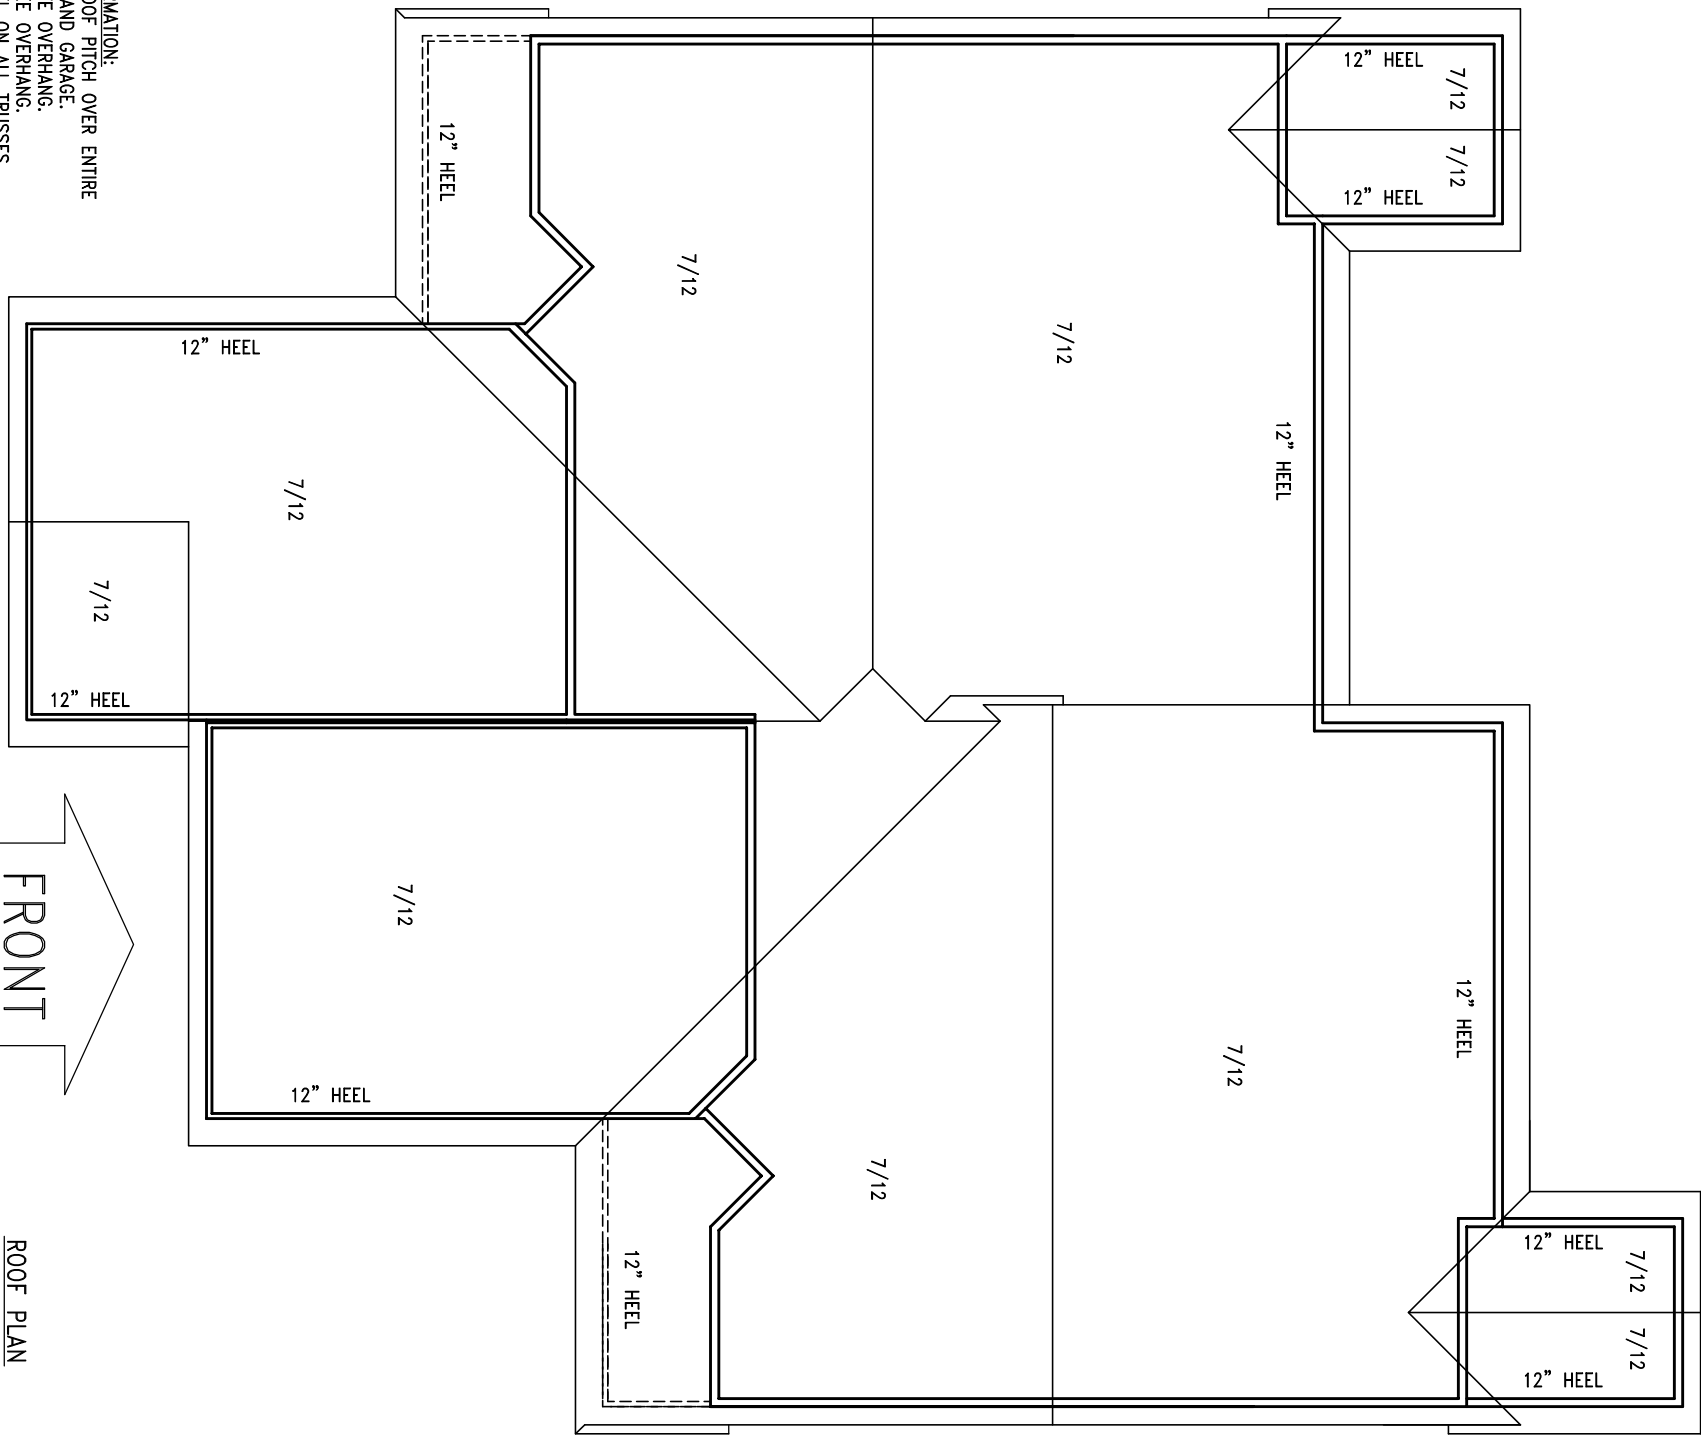

FRONT ELEVATION
SCALE: 3/16"=1'-0"

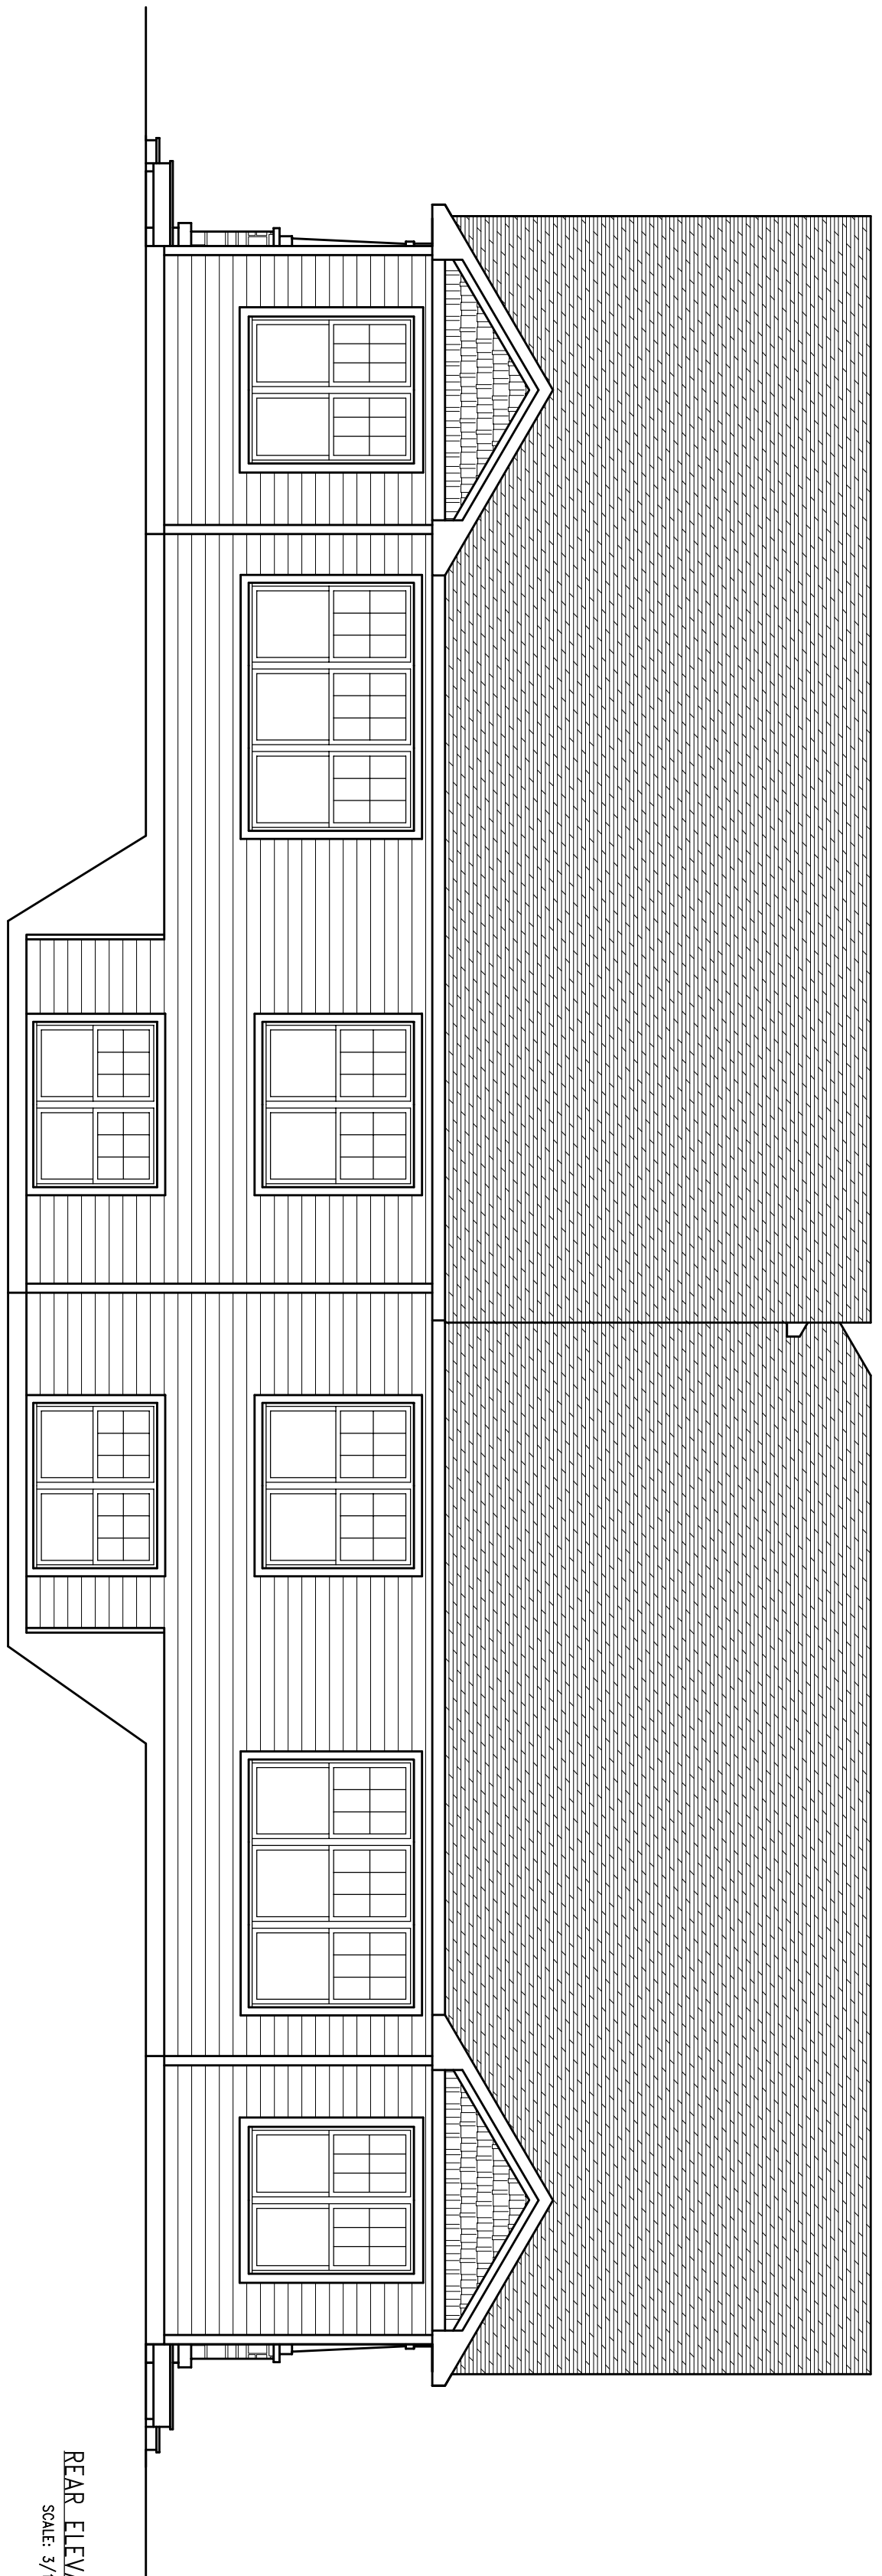

REAR ELEVATION
SCALE: 3/16"=1'-0"

NOTE:
Although every effort has been made in preparing these plans and checking them for accuracy, the architect assumes no responsibility and liability for errors or omissions, or for structural soundness.

The undersigned buyer hereby acknowledges that the plans and specifications attached conform to the building contract and with any subsequent change orders to date. The plans and specifications are approximate details and representations and may be modified by builder and/or materialmen. Accordingly, the home actually constructed may include minor modifications, changes and/or deviations.

Accepted by: _____
Accepted by: _____
Contractor: _____

Each contractor is responsible for following all local and state building codes that are applicable for their specific trade. Please consult the latest edition of the Wisc. Uniform Dwelling Code as published by the Dept. of Industry, Labor, and Human Relations or contact the local building inspection department for their opinion.

FONTANNA & ASSOCIATES
Architctural Design and Drafting
Thomas Fontanna (715) 355-0535
2215 Seville Road
Mosinee, WI 54455

DATE: 08-30-18
DRAWN BY: TF
BUILDER: VISTAS AT GREENWOOD HILLS
FOR: TWIN HOME WITH SUNROOM
FRONT AND REAR ELEVATIONS
SCALE: 3/16"=1'-0"

1 OF 6