


FRONT ELEVATION
SCALE: 1/4"=1'-0"



REAR ELEVATION
SCALE: 1/4"=1'-0"

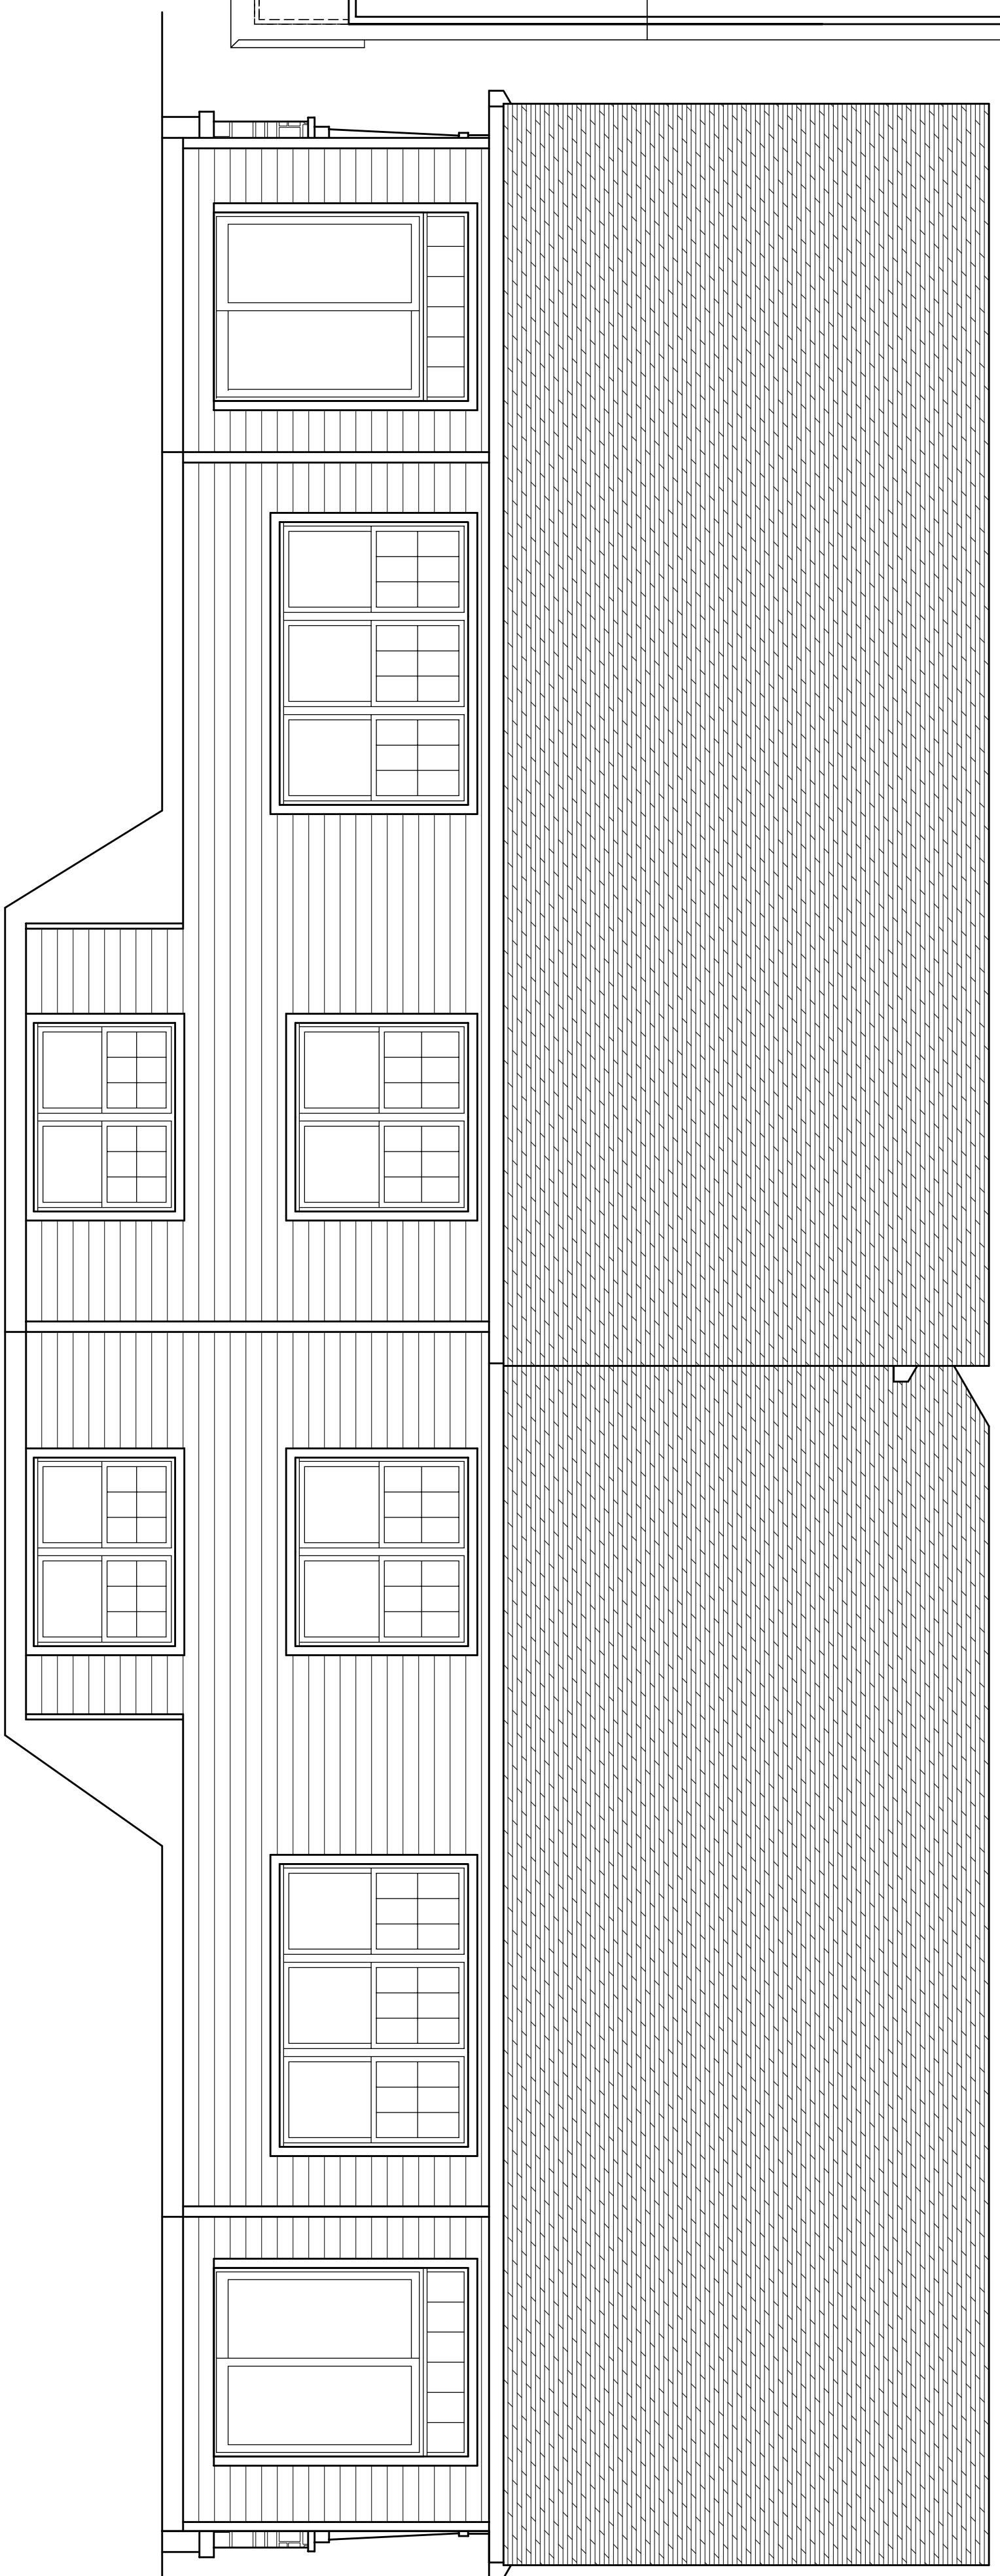

ROOF PLAN
SCALE: 1/8"=1'-0"

FRONT

- ROOF INFORMATION:
1) 7/12 ROOF PITCH OVER ENTIRE HOUSE AND GARAGE.
2) 12" RAISE OVER GARAGE.
3) 12" RAISE OVER PORCH.
4) 12" HEEL ON ALL TRUSSES.

NOTE:
Although every effort has been made in preparing these plans and checking them for accuracy, the builder hereby assumes full responsibility and liability for same in both dimension and structural soundness.

Each contractor is responsible for following all local and state building codes that are applicable for their specific trade. Please consult the latest edition of the Wisc. Uniform Dwelling Code as published by the Dept. of Industry, Labor, and Human Relations or contact the local building inspection department for their opinion.

FONTANNA & ASSOCIATES
Architectural Design and Drafting

Thomas Fontanna
(507) 322-0040

1317 Kings Run Drive NW
Rochester, MN 55901

DATE: 08-31-17 DRAWN BY: TF
BUILDER: VISTAS AT GREENWOOD HILLS
FOR: TWIN HOME OPTION 1 W/ LOWER LEVEL
ROOF PLAN, FRONT AND REAR ELEVATIONS
SCALE: 1/4"=1'-0"

1 OF 7

The undersigned buyer hereby acknowledges that the plans and specifications attached conform to the building contract and with any subsequent change orders to date. The plans and specifications are approximate details and representations and may be modified by builder and/or materialmen. Accordingly, the home actually constructed may include minor modifications, changes and/or deviations.

Accepted by: _____
Accepted by: _____
Contractor: _____